


除雪範囲図（当別管理上屋）

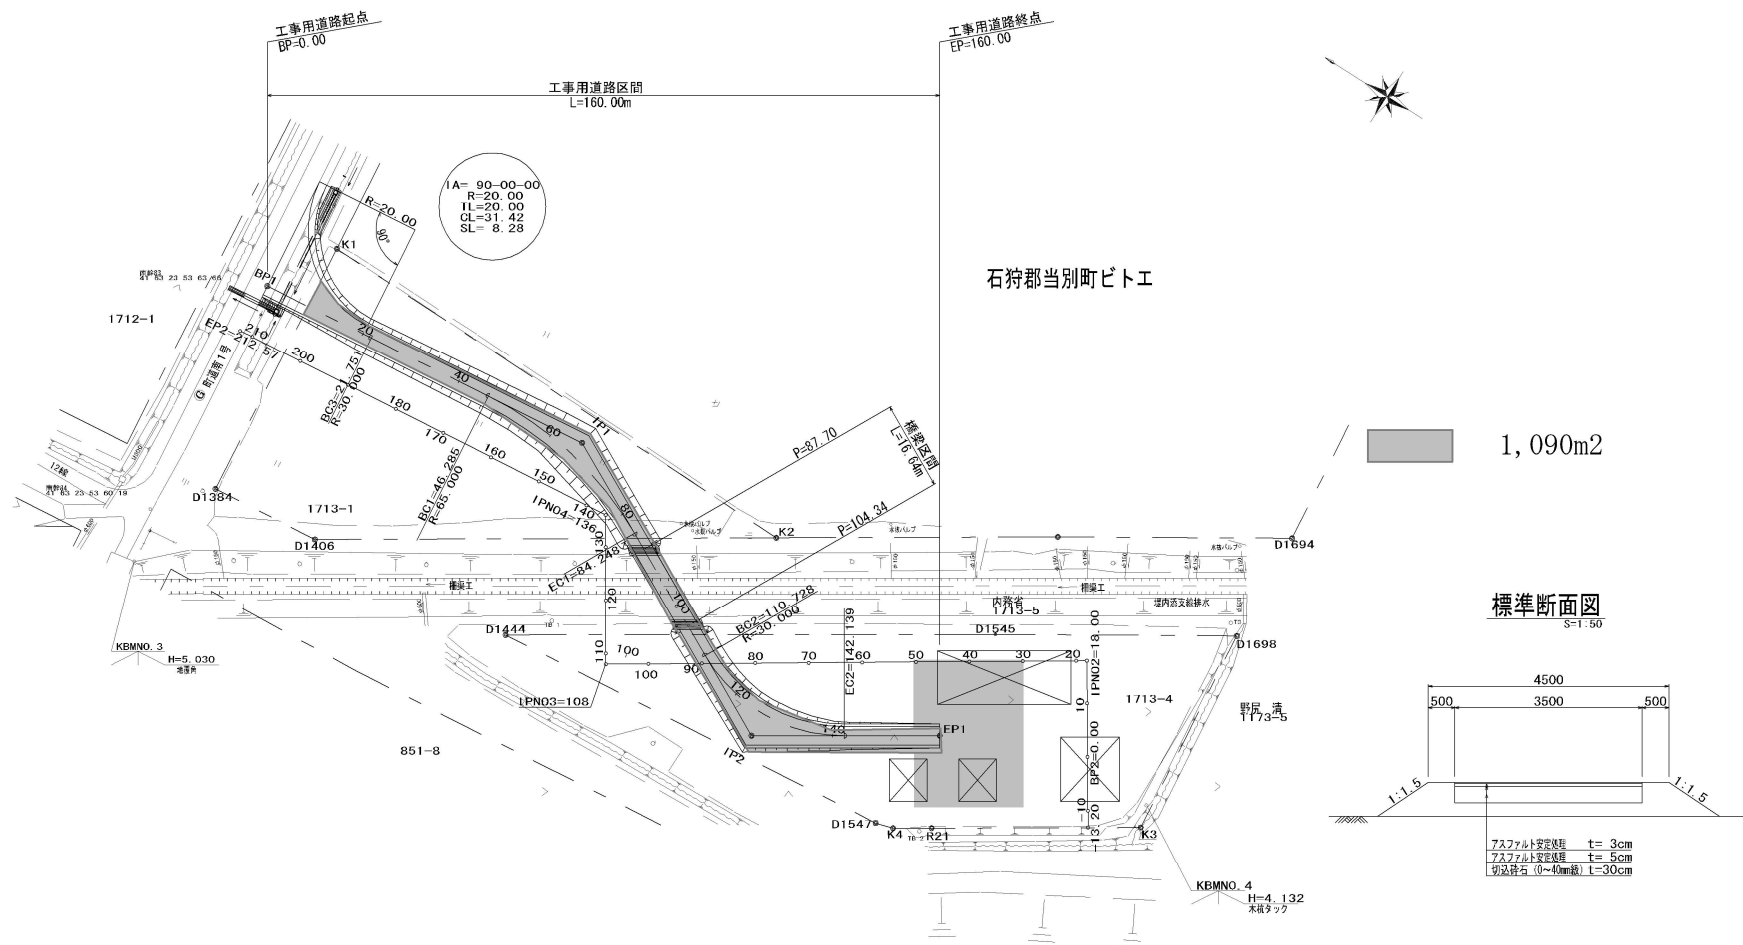

用地座標一覽表

標名	X	Y	標高
K1	-89593.727	-67985.143	
K2	-89692.135	-67986.694	
D1544	-89736.453	-67958.286	
D1694	-89713.552	-67934.987	
D1663	-89755.203	-67752.539	
D1411	-89736.453	-67744.539	
D1680	-89572.454	-67770.787	
D1384	-89598.703	-68035.284	
D1406	-89619.453	-68033.284	
D1444	-89659.203	-68029.285	
D1547	-89736.453	-68021.786	
K4	-89739.739	-68020.847	
K21	-89745.803	-68010.966	
R3	-89778.734	-67995.883	
D1698	-89774.702	-67956.037	
D1545	-89736.453	-67980.036	

曲線要素一覽表

工事用道路

IPNo	IA	R	TL	CL	SL	DIS	X	Y	BC	EC
BP1							-89, 586, 495	-67, 998, 037	0, 000	
1	33° 27' 48"	65.000	19, 540	37, 963	2, 874	65, 825	-89, 651, 967	-67, 991, 233	46, 295	84, 248
2	56° 58' 26"	30.000	17, 317	31, 411	4, 639	63, 337	-89, 708, 132	-68, 020, 508	110, 728	142, 139
GP1						35, 181	-89, 737, 816	-68, 001, 626		160, 000

測量中心

IPNo	IA	R	TL	CL	SL	DIS	X	Y	BC	EC
BP2							-89, 763. 282	-67, 990. 108		
IPN02	90° 00' 00"					18. 000	-89, 753. 506	-67, 974. 994		
IPN03	90° 00' 00"					90. 001	-89, 677. 936	-68, 023. 875		
IPN04	63° 12' 20"					28. 000	-89, 662. 904	-68, 000. 252		
EP2						76. 573	-89, 586. 706	-68, 007. 825		